


BASEMENT FLOOR PLAN
COVERED AREA = 3000.00 Sq.ft.

TITLE
LAYOUT PLAN

ARCHITECTURAL PLAN


 **Concept Design**
Architecture & Interior Designer
4, 2nd Floor , 7-H Plaza, F-10 Markaz, Islamabad
C: 0321 587 1502 | E: conceptdesign99@gmail.com
C: 0345 543 0035

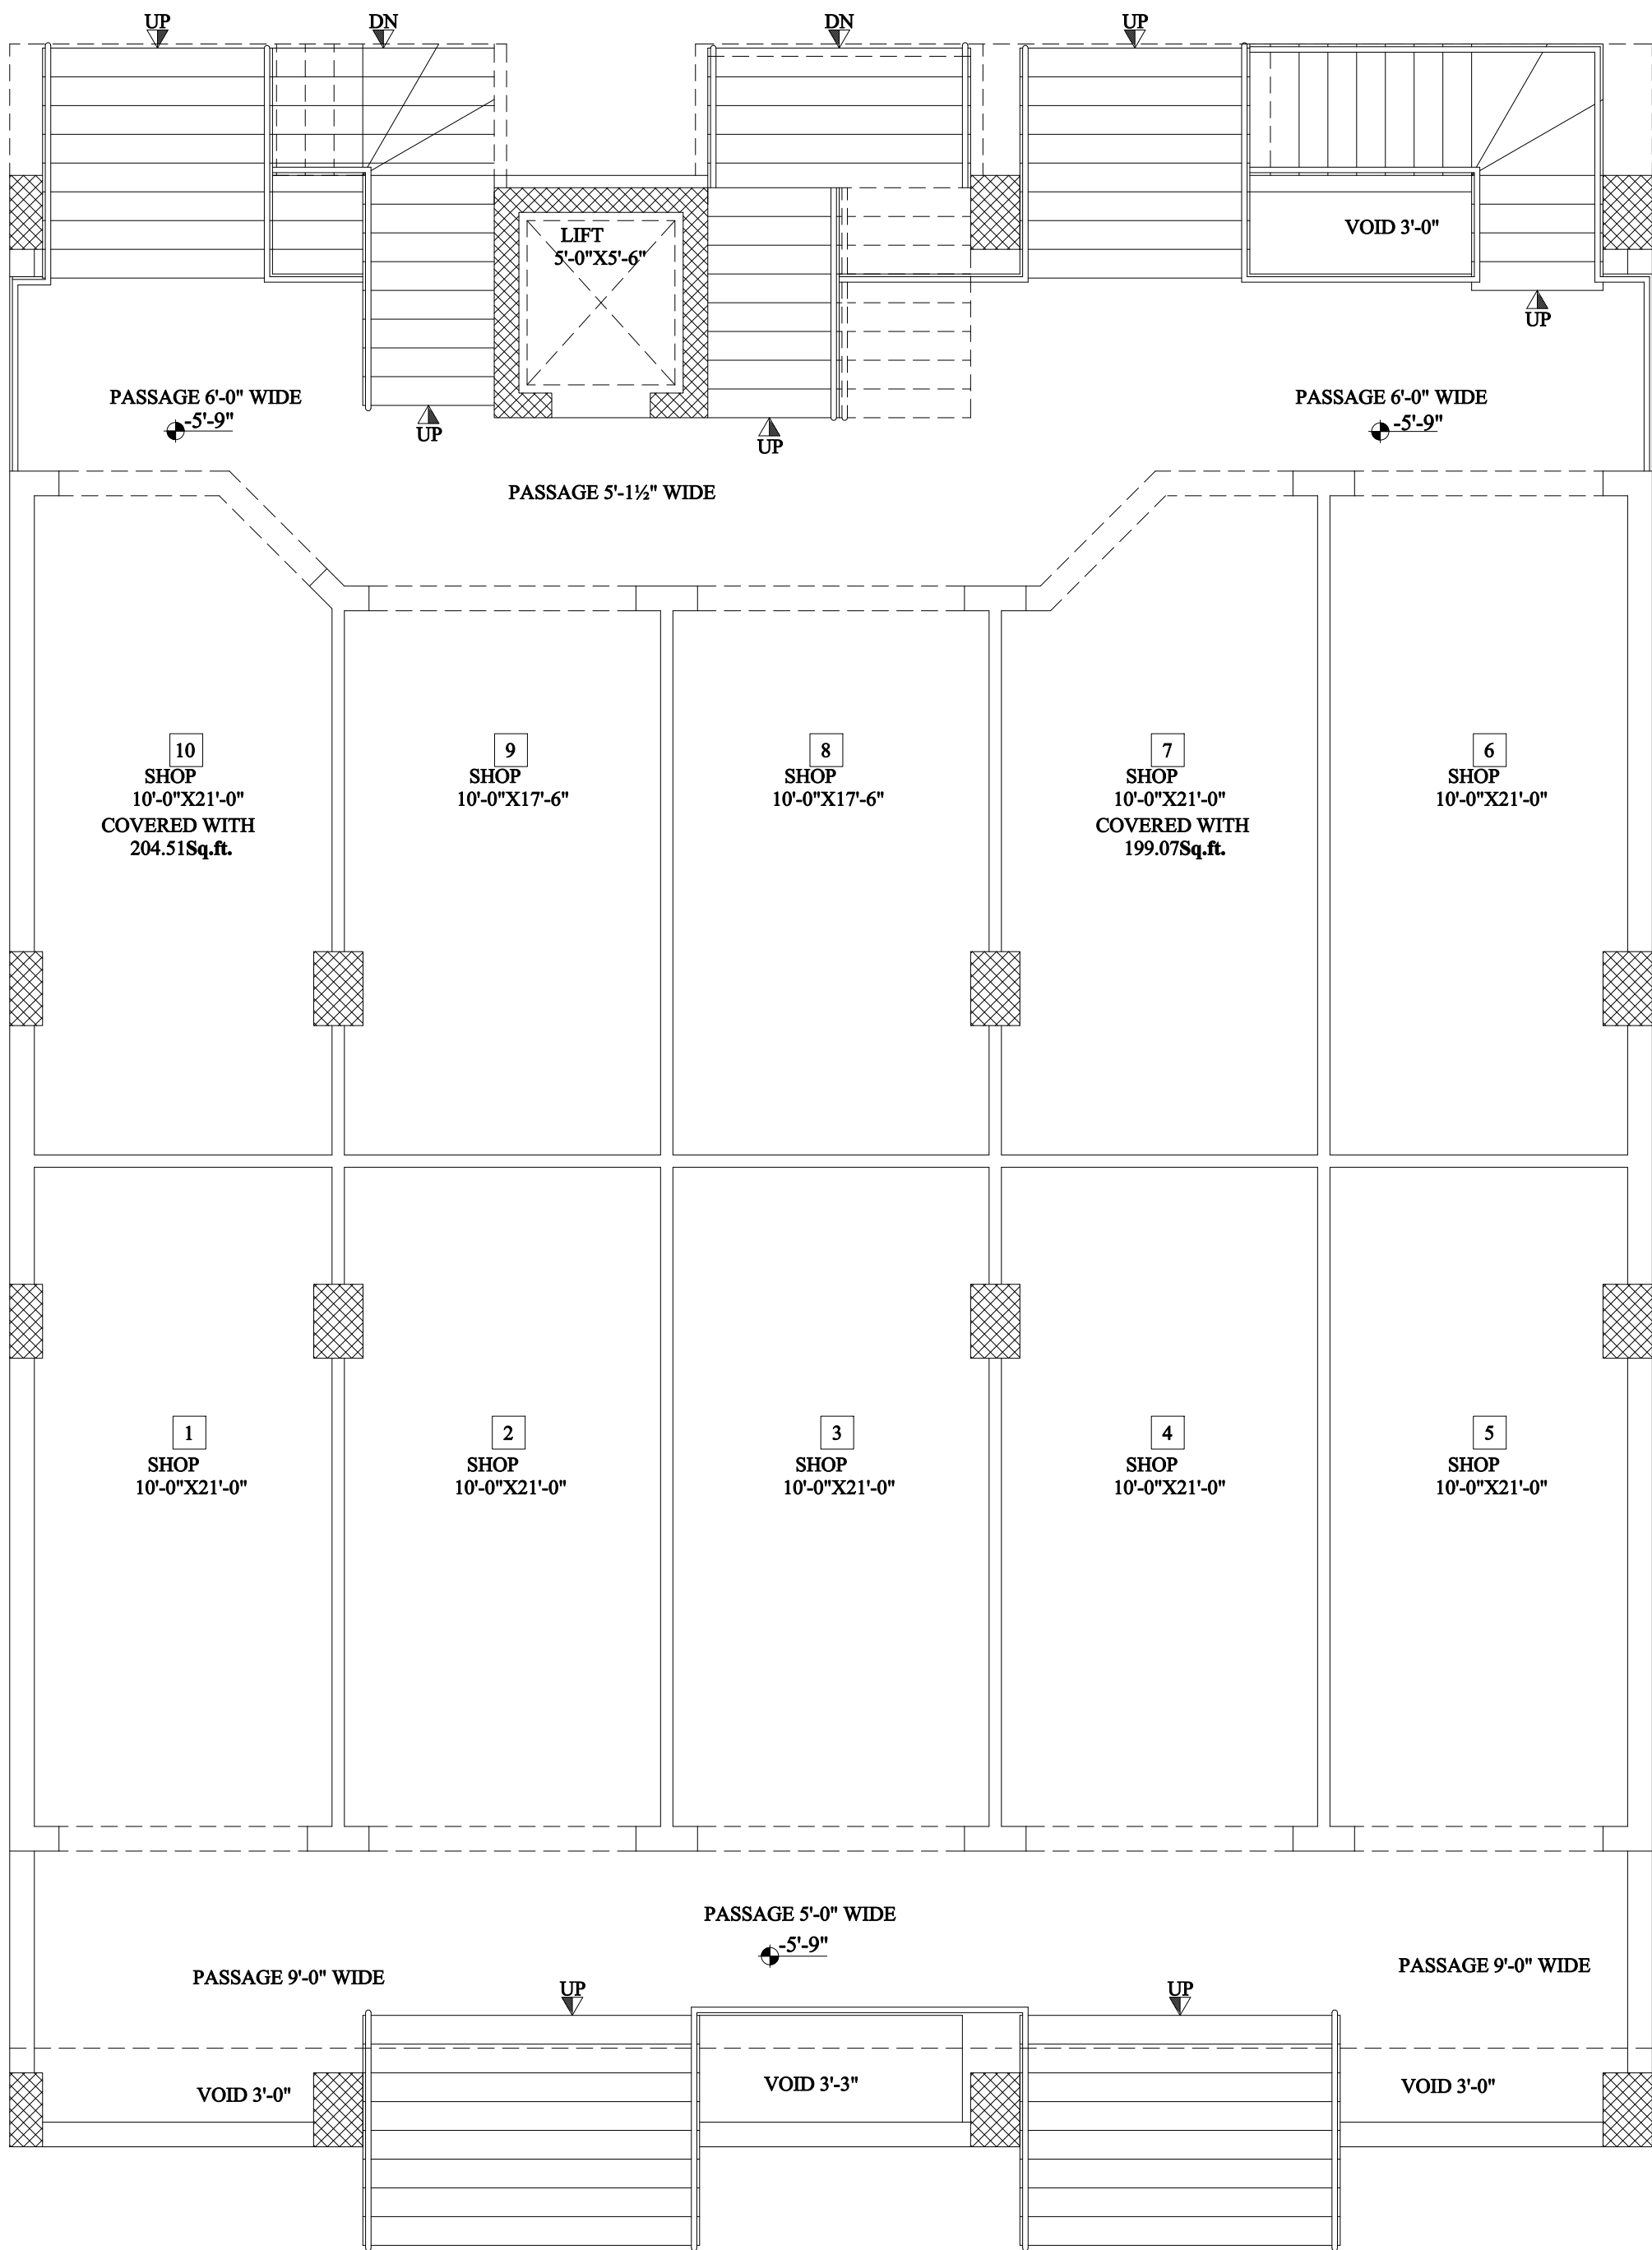

LOWER GROUND FLOOR PLAN
COVERED AREA = 3000.00 Sq.ft.

TITLE
LAYOUT PLAN

ARCHITECTURAL PLAN

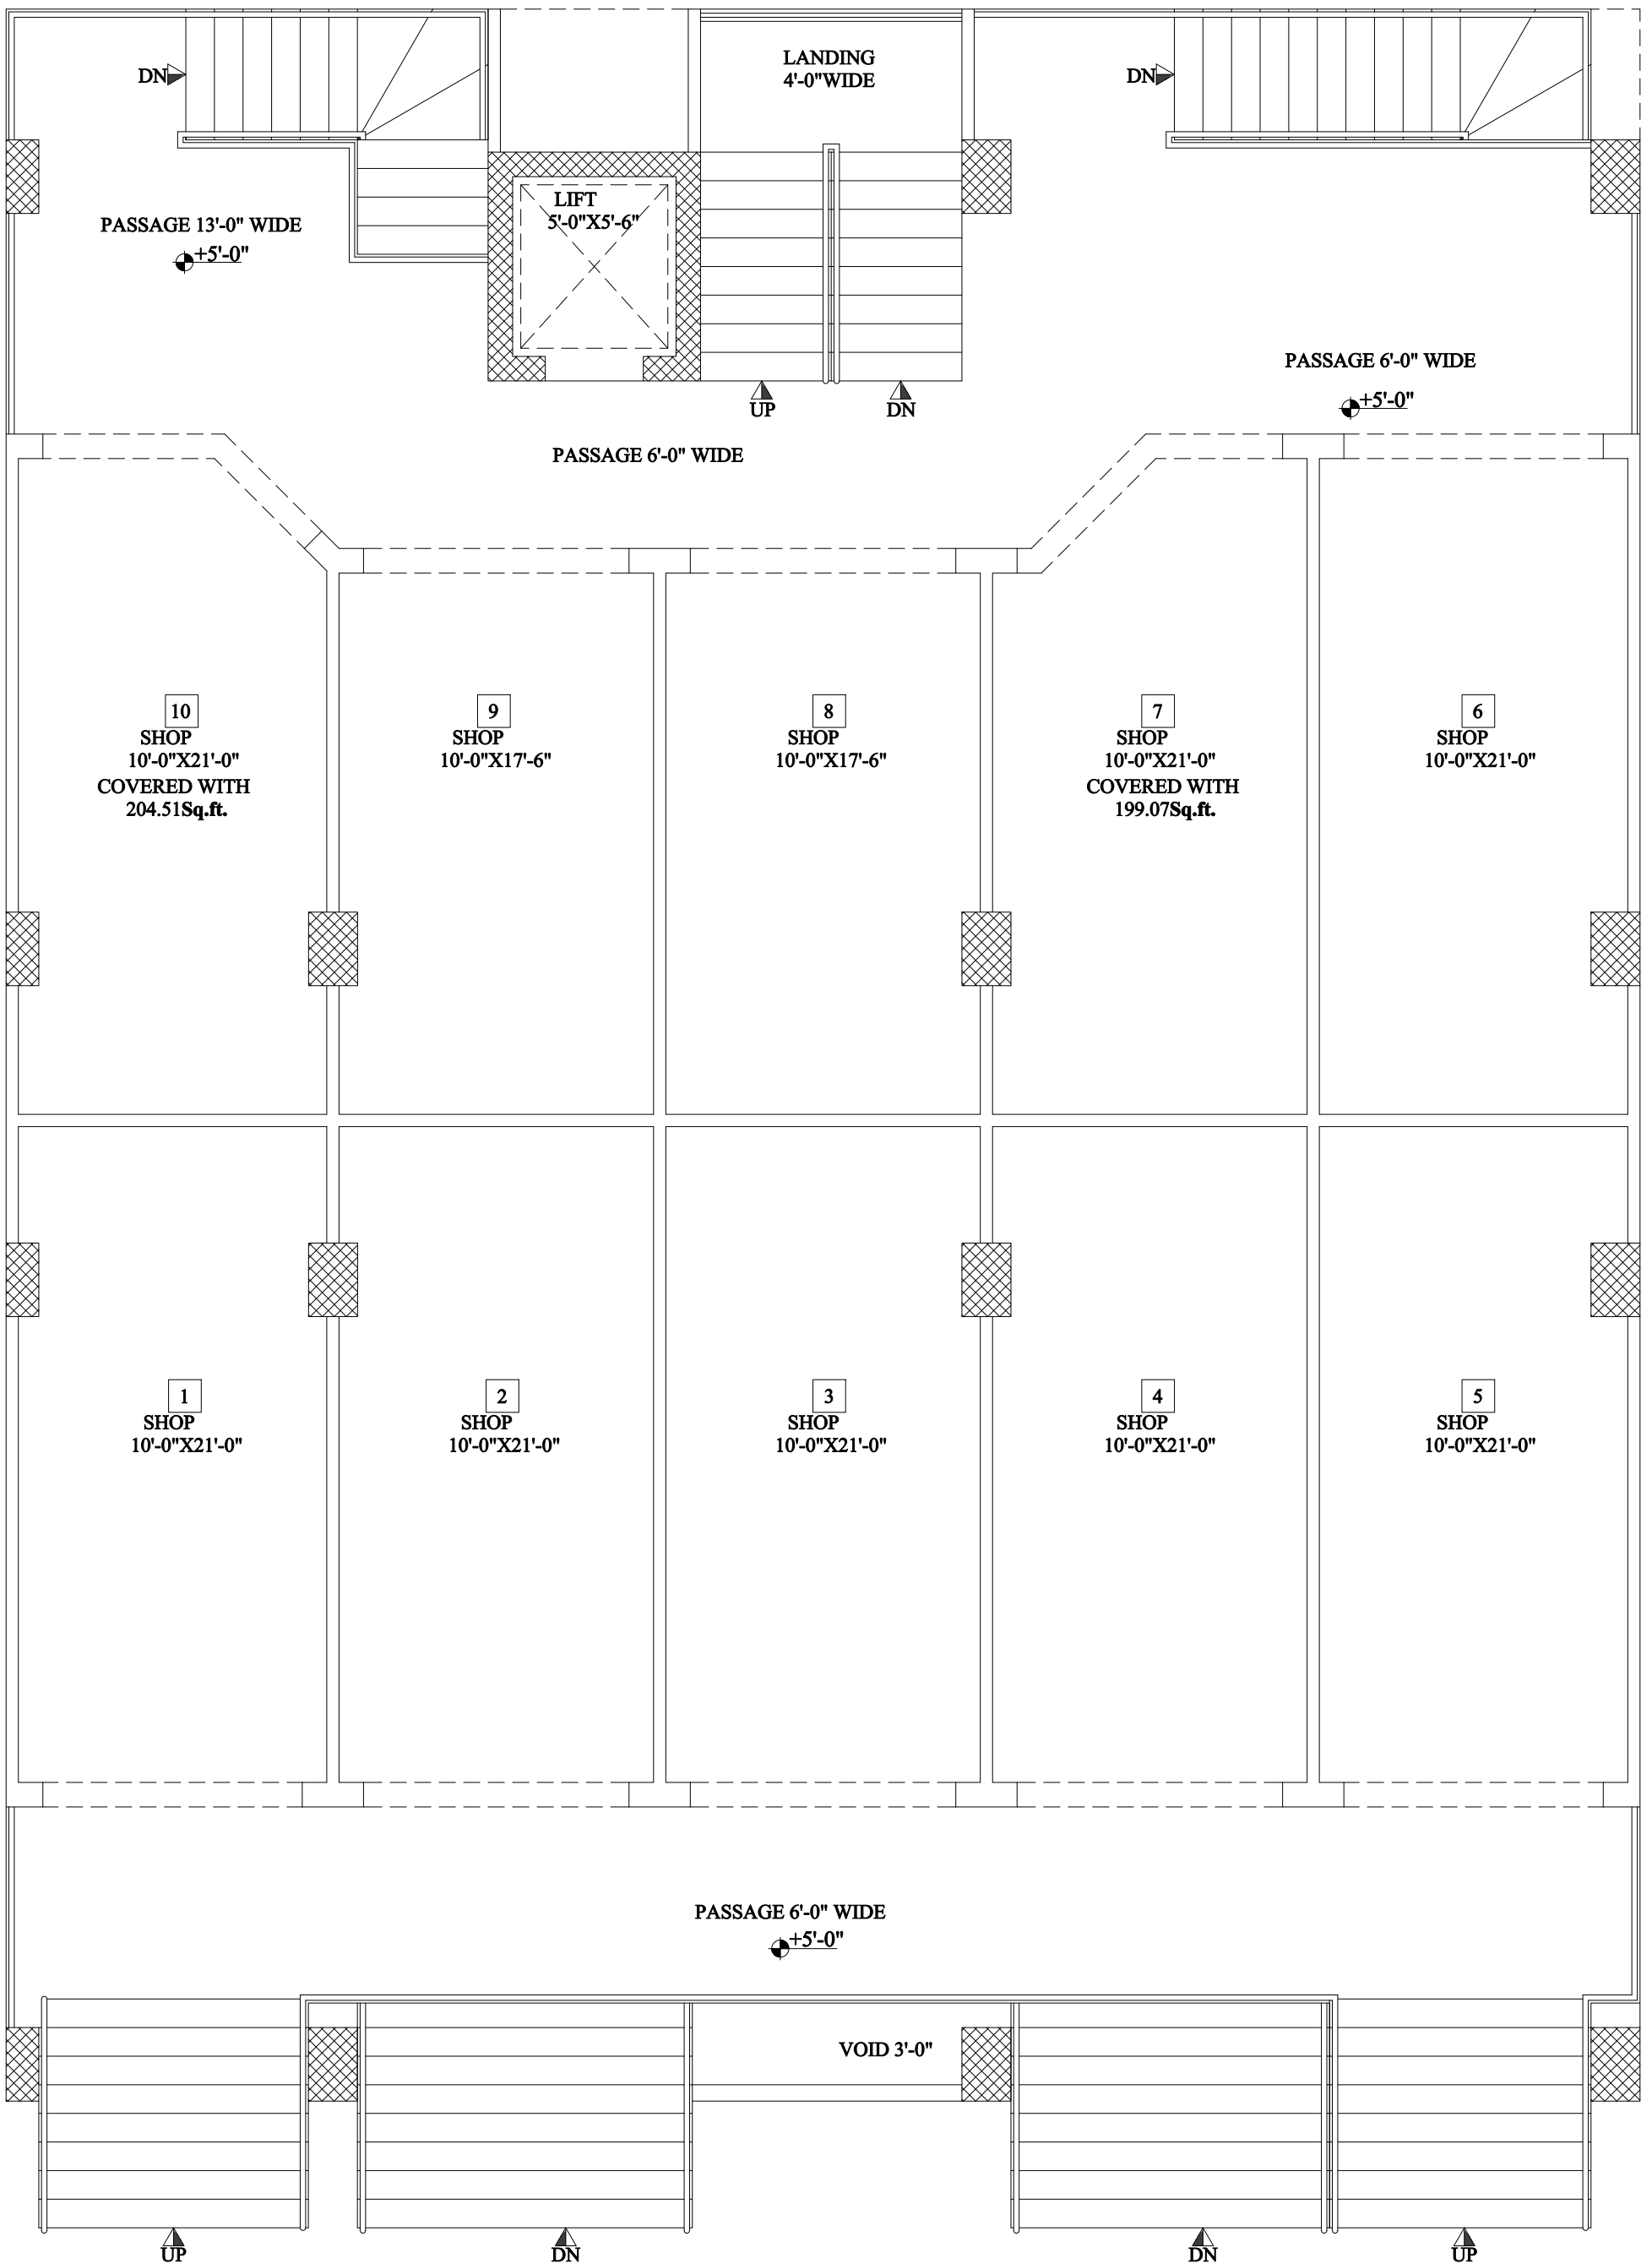

GROUND FLOOR PLAN

COVERED AREA = 3000.00 Sq.ft.

NOTE:- ALL DIMENSION INCLUDING WALLS

TITLE


LAYOUT PLAN

ARCHITECTURAL PLAN



Concept Design
Architecture & Interior Designer


4, 2nd Floor, 7-H Plaza, F-10 Markaz, Islamabad
C: 0321 587 1502 | E: conceptdesign99@gmail.com
C: 0345 543 0035

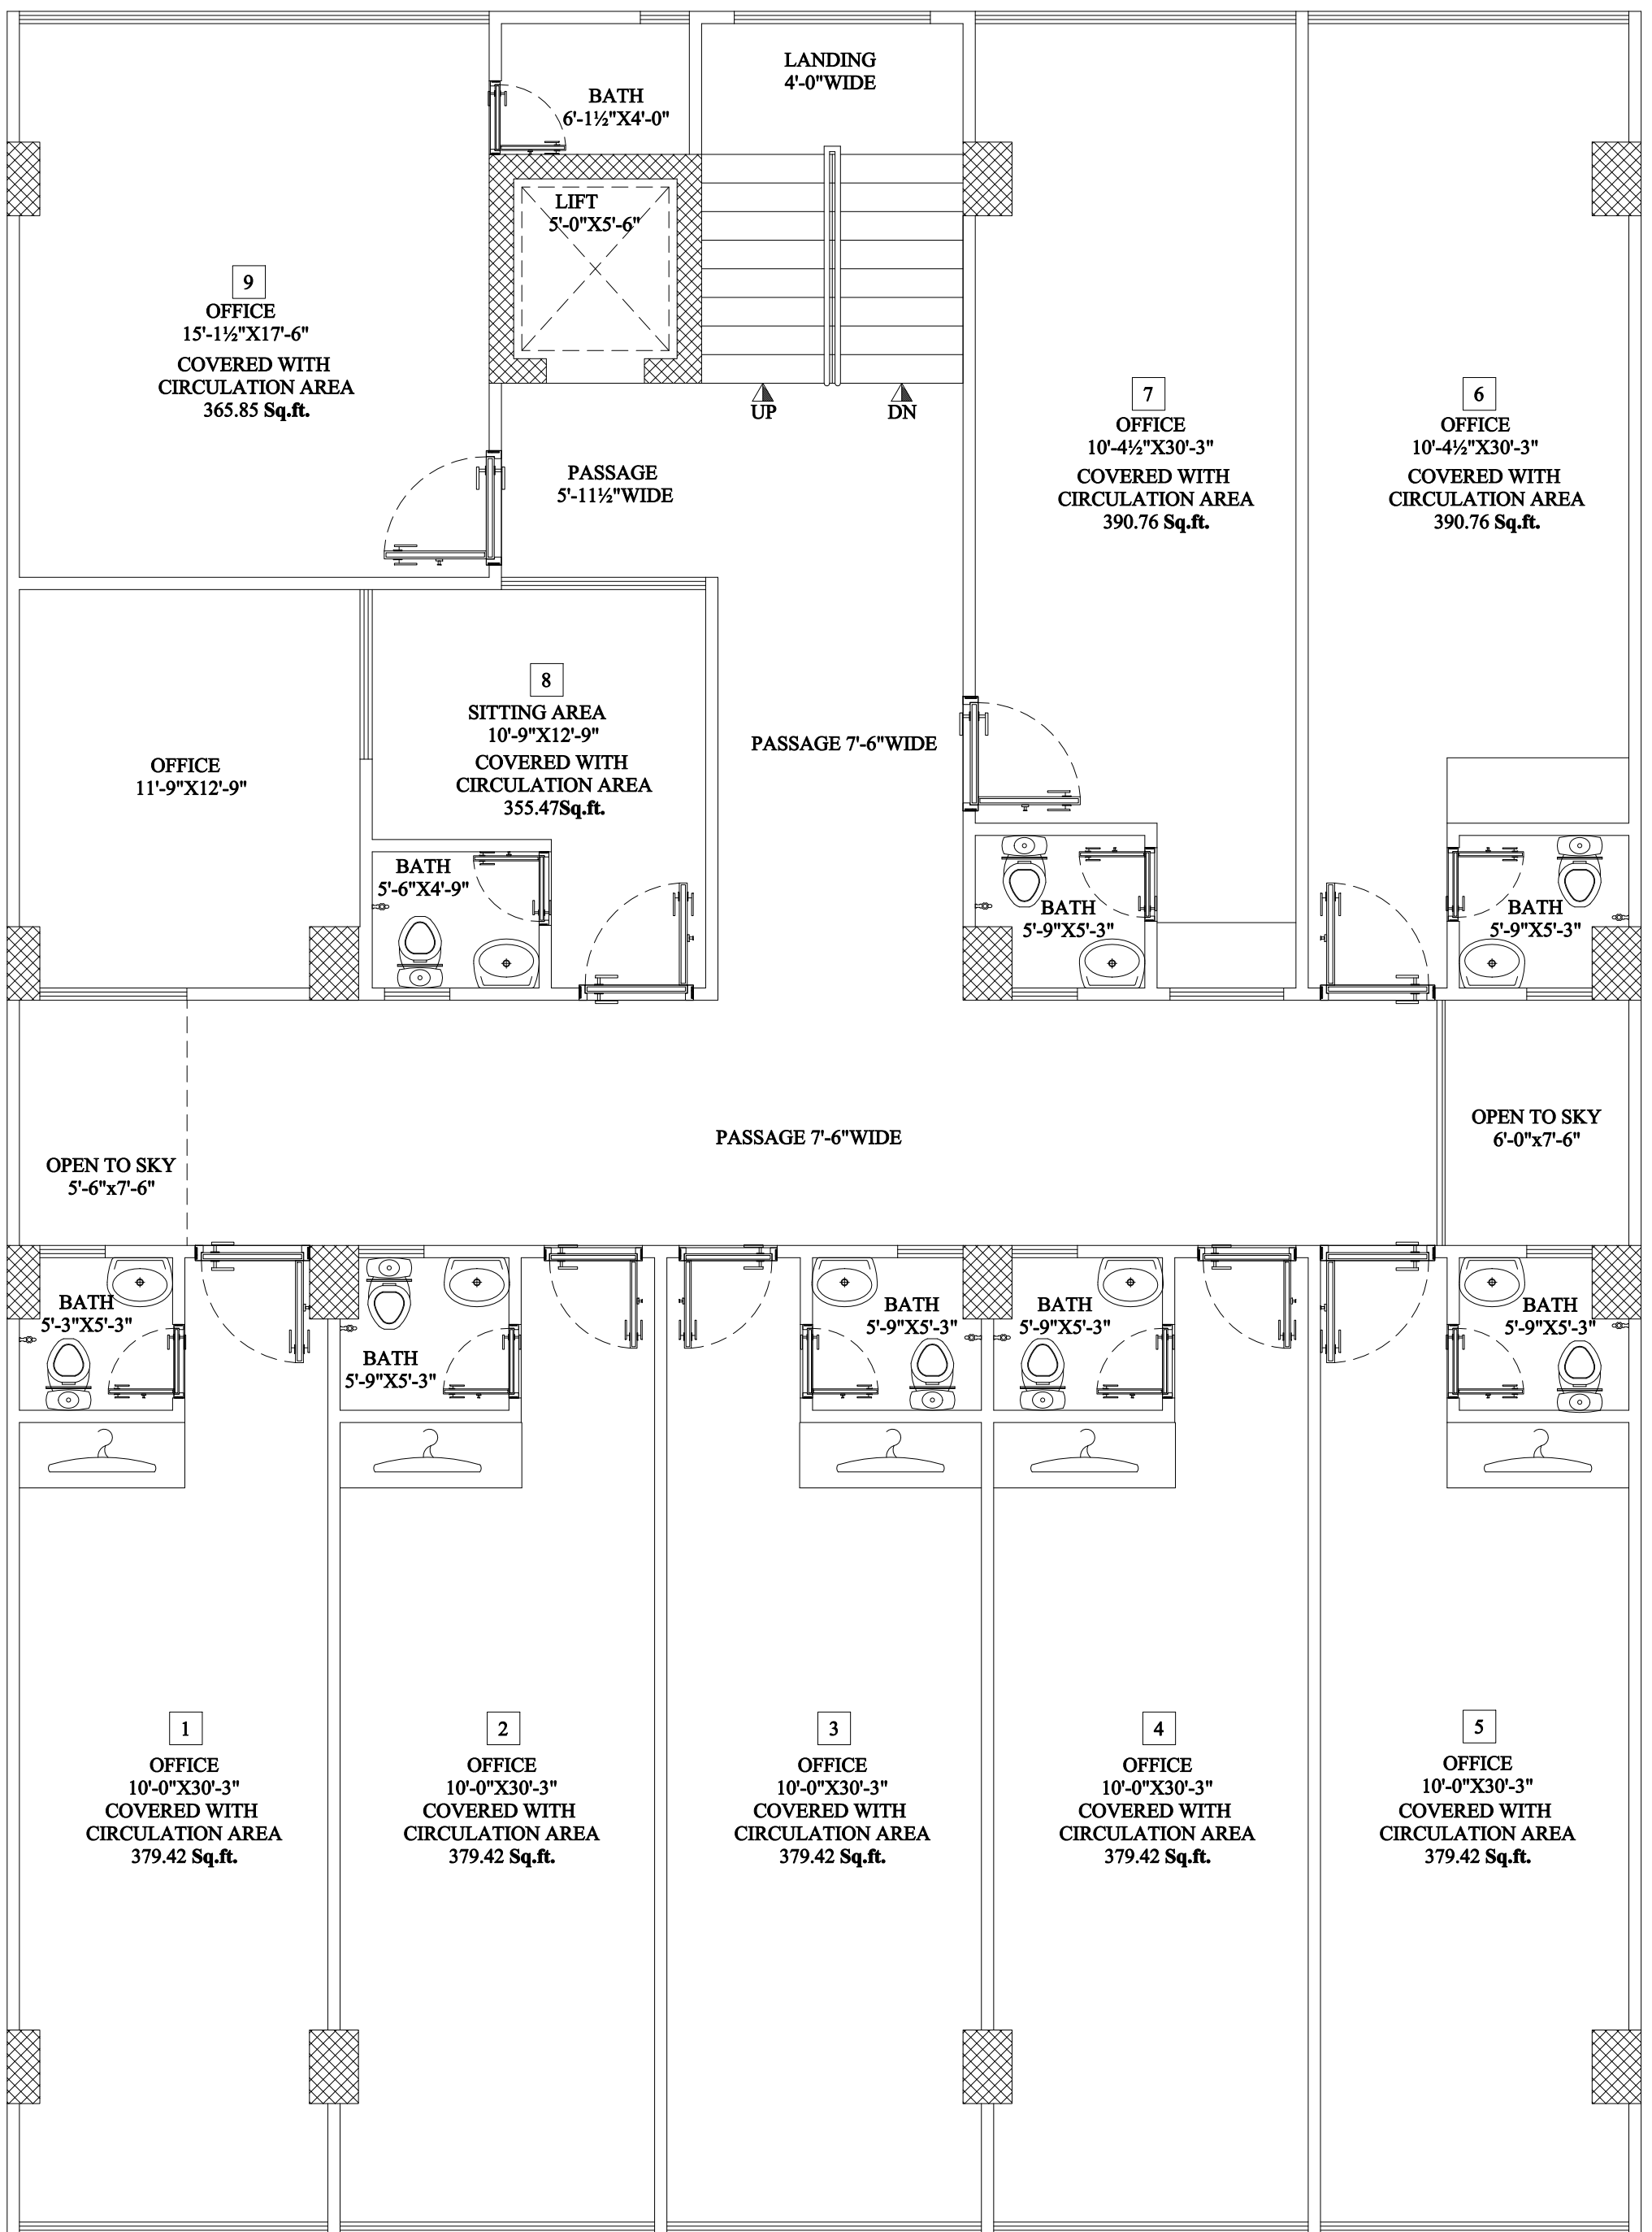

FIRST FLOOR PLAN

TITLE
LAYOUT PLAN

ARCHITECTURAL PLAN

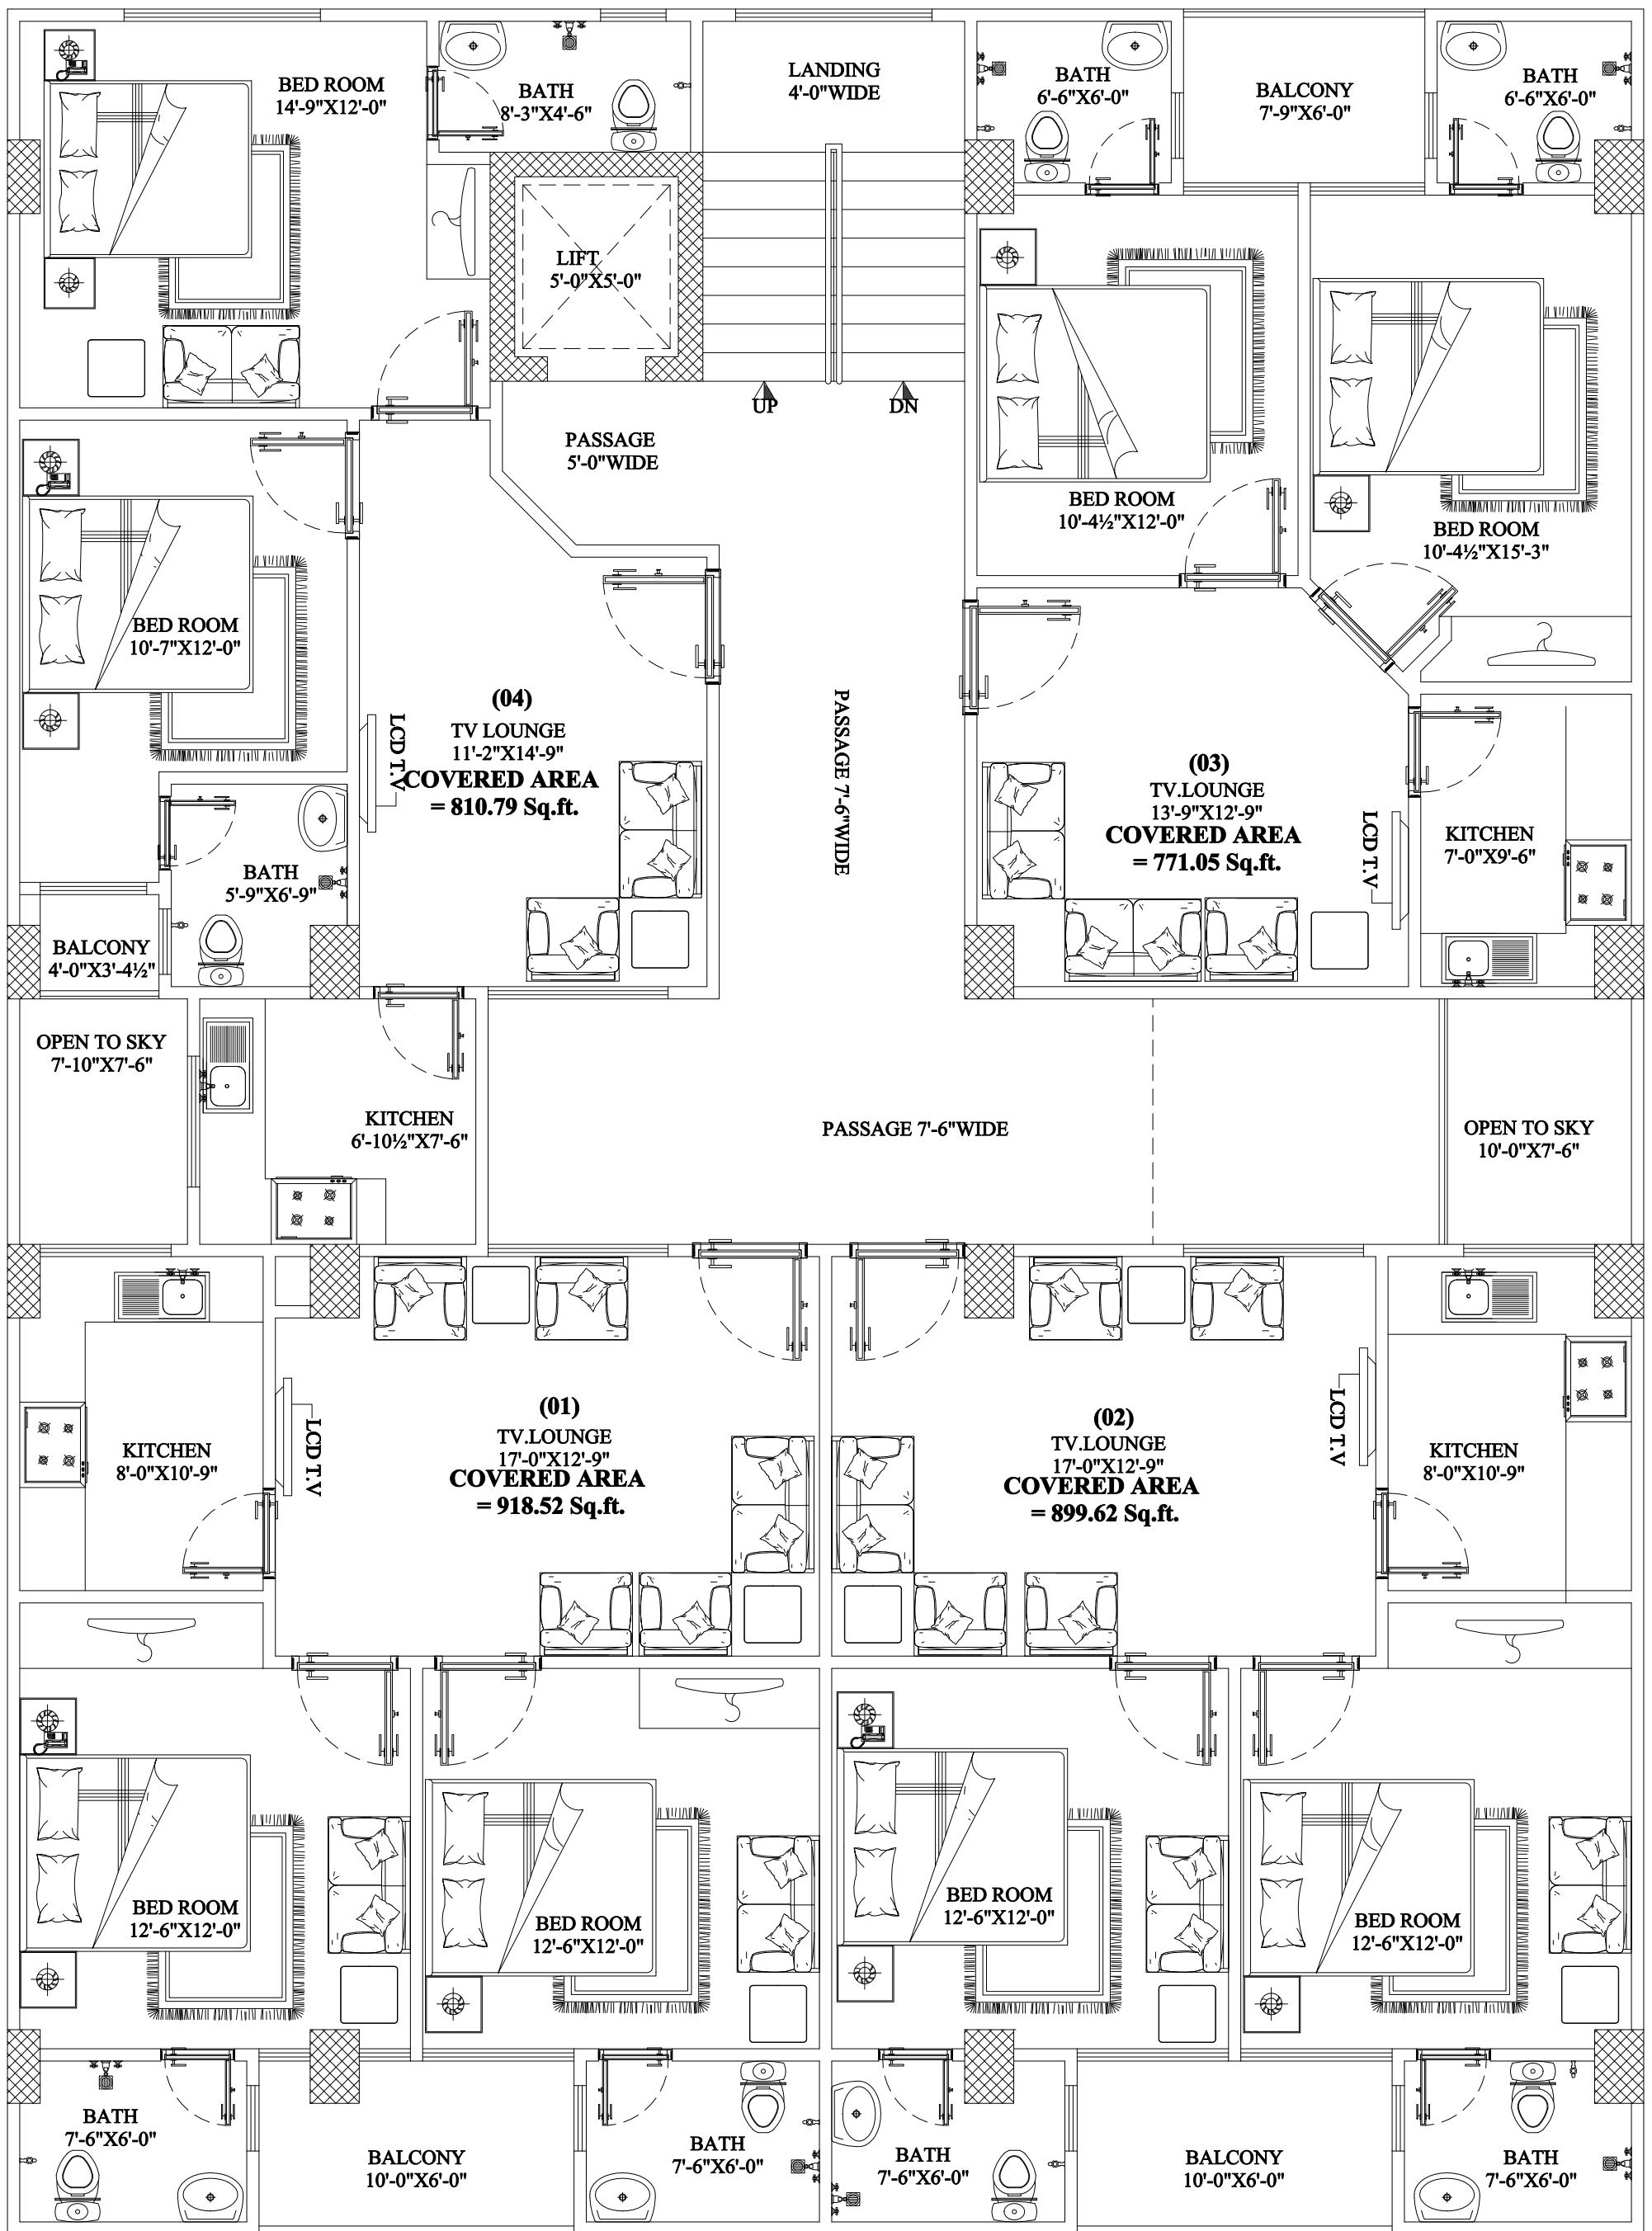

2nd To 5th FLOOR PLAN

TITLE
LAYOUT PLAN

ARCHITECTURAL PLAN



Concept Design
 Architecture & Interior Designer
 # 4, 2nd Floor , 7-H Plaza, F-10 Markaz, Islamabad
 C: 0321 587 1502 | E: conceptdesign99@gmail.com
 C: 0345 543 0035